

AMENDMENT 2

**Invitation for Bid (IFB)
UOG IFB No. B23-05**


Date Issued: April 24, 2023

"HYFLEX CABLING"

This is to notify all prospective offerors of the following amendment:

1.1 Site visit meeting minutes as set forth in the attached.

All other terms and conditions remain the same.

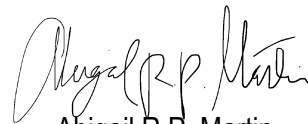
Abigail R.P. Martin
Comptroller

Please acknowledge receipt and return by email to uog.bids@triton.uog.edu:

Name of company: _____

Print Name/Signature/Date

**UOG IFB B23-05
Hyflex Cabling
Pre-bid Site Visit
April 20, 2023, at 9:00 AM**

UOG Representatives:

Ronald Marfega – Junior Network Engineer
Emann Adonay – Teaching Assistant for UOG CLASS IT Department
Kaimana K. Terlaje – Buyer II

Attendees:

Peter Duenas – Pacific Data Systems
Ariel S. Mallari – G4S
Joseph Takai – G4S
Jonathan Rivera - CalPac

The location of the pre-bid site visit began at computer lab 107A. Attendees were asked to sign in and grab a copy of the blueprint to be discussed.

It was explained that the meeting will be recorded then the pre-bid site visit for B23-05 was called to order by Kaimana Terlaje at 9:05 AM. Kaimana introduces himself as the Procurement Office representative and discussed the following:

- All questions and answers are not official unless officially communicated through the procurement office.
- The last day for questions/clarifications is on Wednesday, April 26, 2023 on or before 2:00 PM
- The deadline for submission was amended to read as Thursday, May 04, 2023, on or before 2:00 PM.

Introductions were then made, stating name and company, starting with the UOG OIT representative then the attendees. The conference was turned over to Ronald Marfega to further discuss the blueprint and other details regarding UOG IFB B23-05. Questions and comments were made by both Pacific Data Systems and G4S representatives.

After Ronald's presentation, Emann Adonay (Teaching Assistant) and Jonathan Rivera (CalPac) walked in. They were instructed to sign in, grab a copy of the blueprint, and introduce themselves. Kaimana then reiterated the following:

- All questions and answers are not official unless officially communicated through the procurement office.
- The last day for questions/clarifications is on Wednesday, April 26, 2023 on or before 2:00 PM
- The deadline for submission was amended to read as Thursday, May 04, 2023, on or before 2:00 PM.

T: +1 671.735.2925 F: +1 671.735.3010 W: www.uog.edu E: uog.bids@triton.uog.edu

Mailing Address: 303 University Drive UOG Station Mangilao, Guam 96913

The University of Guam is a U.S. Land Grant Institution accredited by the Western Association of Schools and Colleges Senior College and University Commission and is an equal opportunity provider and employer.

Ronald then quickly discussed the blueprint and other details regarding UOG IFB B23-05. Then we began the walk through, walking to the first location at the Tan Lam Pek Kim English and Communication Building (EC Building).

Below are the rooms that were visited at the EC Building, in order:

- 1st floor electrical room – inside was room 115.
- 2nd floor room 214 then room EC202.

After the walkthrough at the EC Building, we then made our way to the Humanities and Social Sciences Building (HSS Building).

Below are the rooms that were visited at the HSS Building, in order:

- 1st floor room 122 – inside was the storage room.
- 2nd floor room 213
- 3rd floor 319

Kaimana then reiterated that all official questions and answers must be communicated to the procurement office. Ronald mentioned a digital copy of the blueprint will be provided to the vendors. The meeting was officially adjourned by Kaimana Terlaje at 9:51 AM.

1 Attachment:


1. Sign-in Sheet, April 20, 2023
2. Floor Plan for Network Drops

NON-MANDATORY PRE-BID CONFERENCE

"UOG BID B23-05: HYFLEX CABLING"

DATE: April ²⁰~~08~~, 2023

#	COMPANY NAME	FULL NAME	EMAIL ADDRESS (PRINT NEATLY)	TIME	PHONE NUMBER/ FAX NUMBER
1	Pacific Data Systems	Peter Duenas	peter@pdsguam.com	9:04	87-321/ 300-0265
2	GIS	ARIEL S. MALLARI	del.mallari@gu.gis.com	0900	487-2267
3	GIS	JACKIE JOE	Joseph.takao@gu.gis.com	0904	640-2307
4	UOG CLASS	Emann Adonay	adonaye@triton.uog.edu	09:10	682-4788
5	UOG OIT	Ronald Marfaga	marfagar@triton.uog.edu	9:12	969-2205
6	CALPAC	JONATHAN RIVERA	jonathandr@calpacguam.com	9:15	888-9233
7					
8					
9					
10					

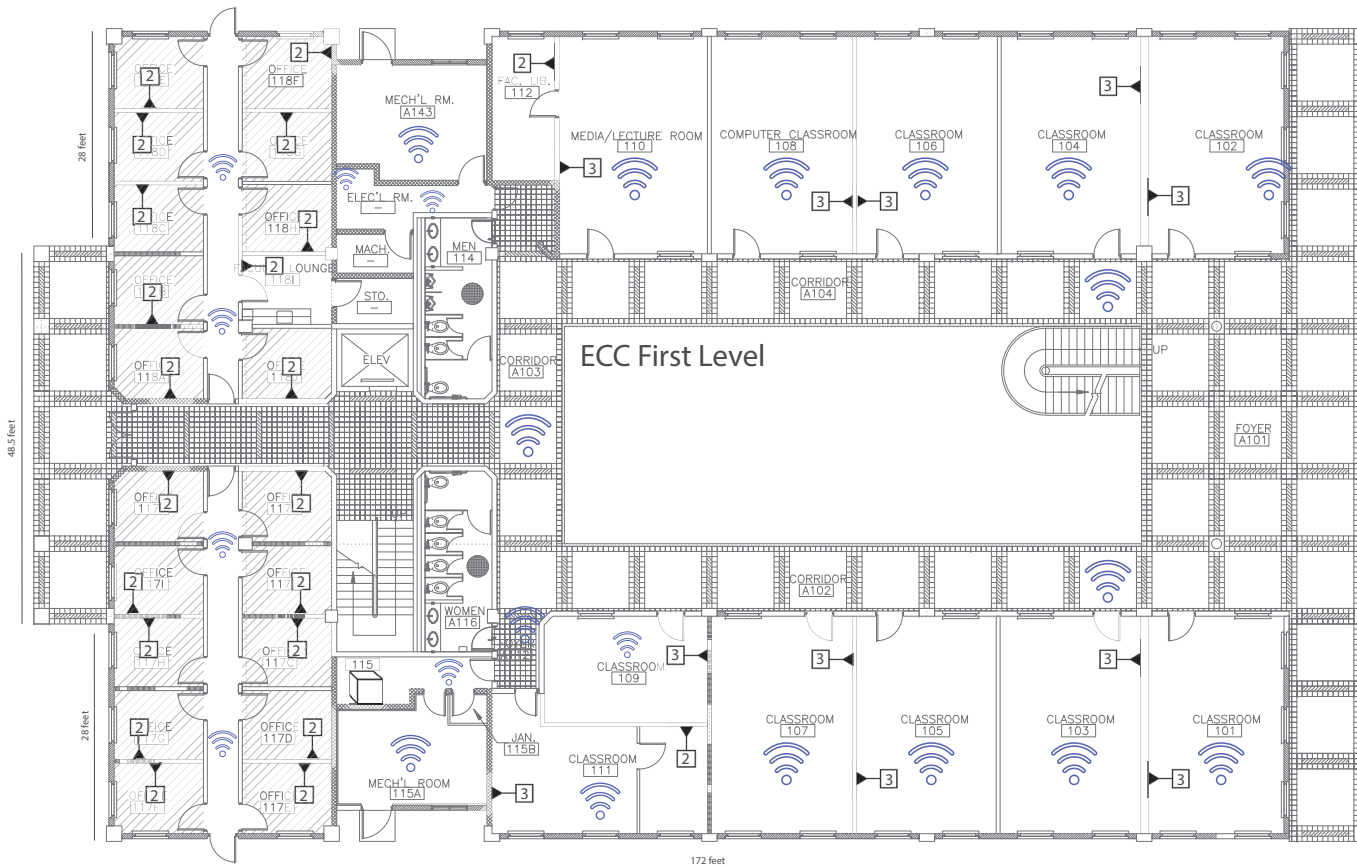

FIRST LEVEL 1
SCALE 1/8"=1'-0" 4A



THE CONTRACTOR SHALL BE RESPONSIBLE FOR COORDINATING THE WORK AMONG THE VARIOUS TRADES AS NECESSARY TO AVOID CONFLICTS AND TO INSURE THE INSTALLATION OF ALL WORK WITHIN THE AVAILABLE SPACE.

CLASS ENGLISH & COMMUNICATION DATA CABLE UPGRADE


COMMUNICATION PLAN

ITS SERVICES

SHEET NUMBER

4A

5 OF 6

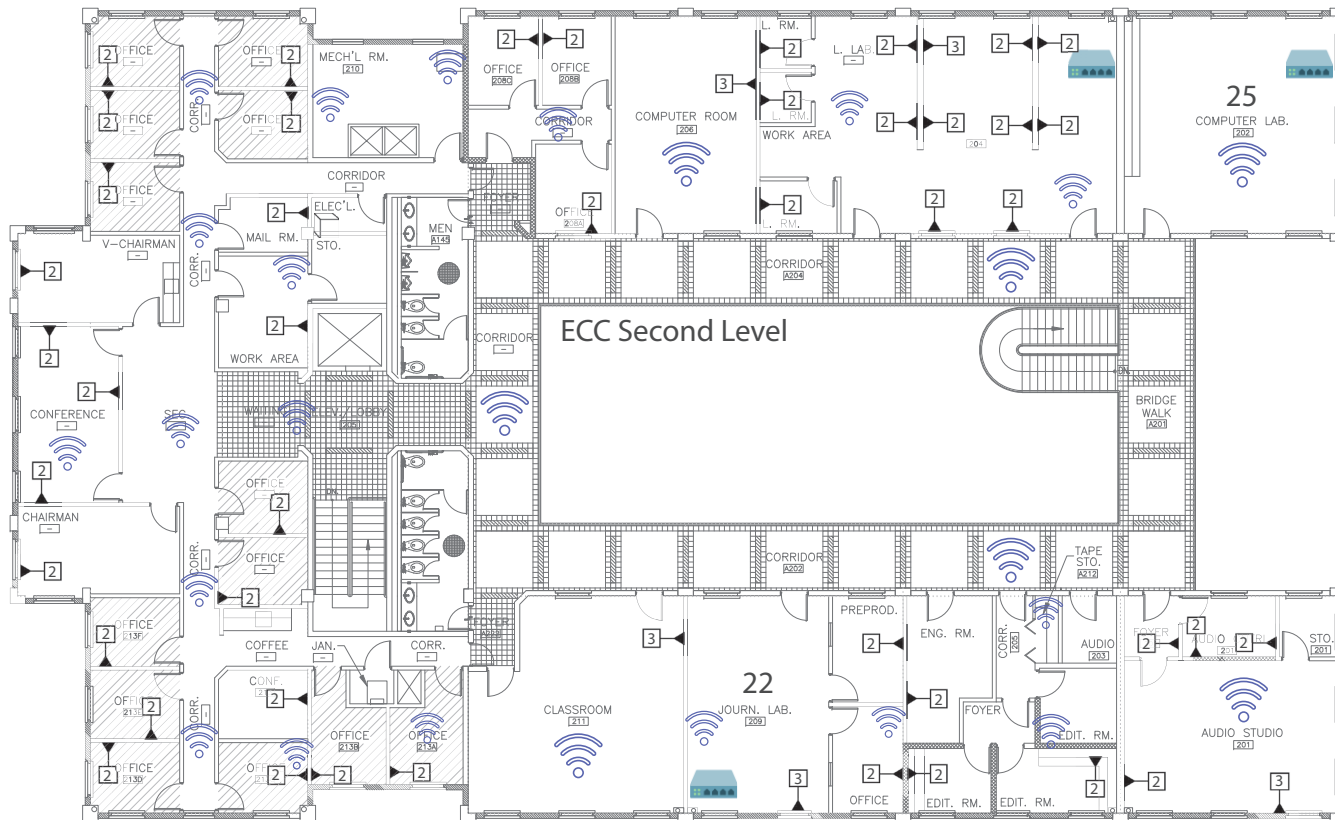

SECOND LEVEL 1
SCALE 1/8"=1'-0" 4B



CLASS ENGLISH &
COMMUNICATION
DATA CABLE
UPGRADE

COMMUNICATION PLAN


ITS SERVICES

SHEET NUMBER

4B

_6 OF 6

THE CONTRACTOR SHALL BE RESPONSIBLE
FOR COORDINATING THE WORK AMONG
THE VARIOUS TRADES AS NECESSARY TO
AVOID CONFLICTS AND TO INSURE THE
INSTALLATION OF ALL WORK WITHIN THE
AVAILABLE SPACE.

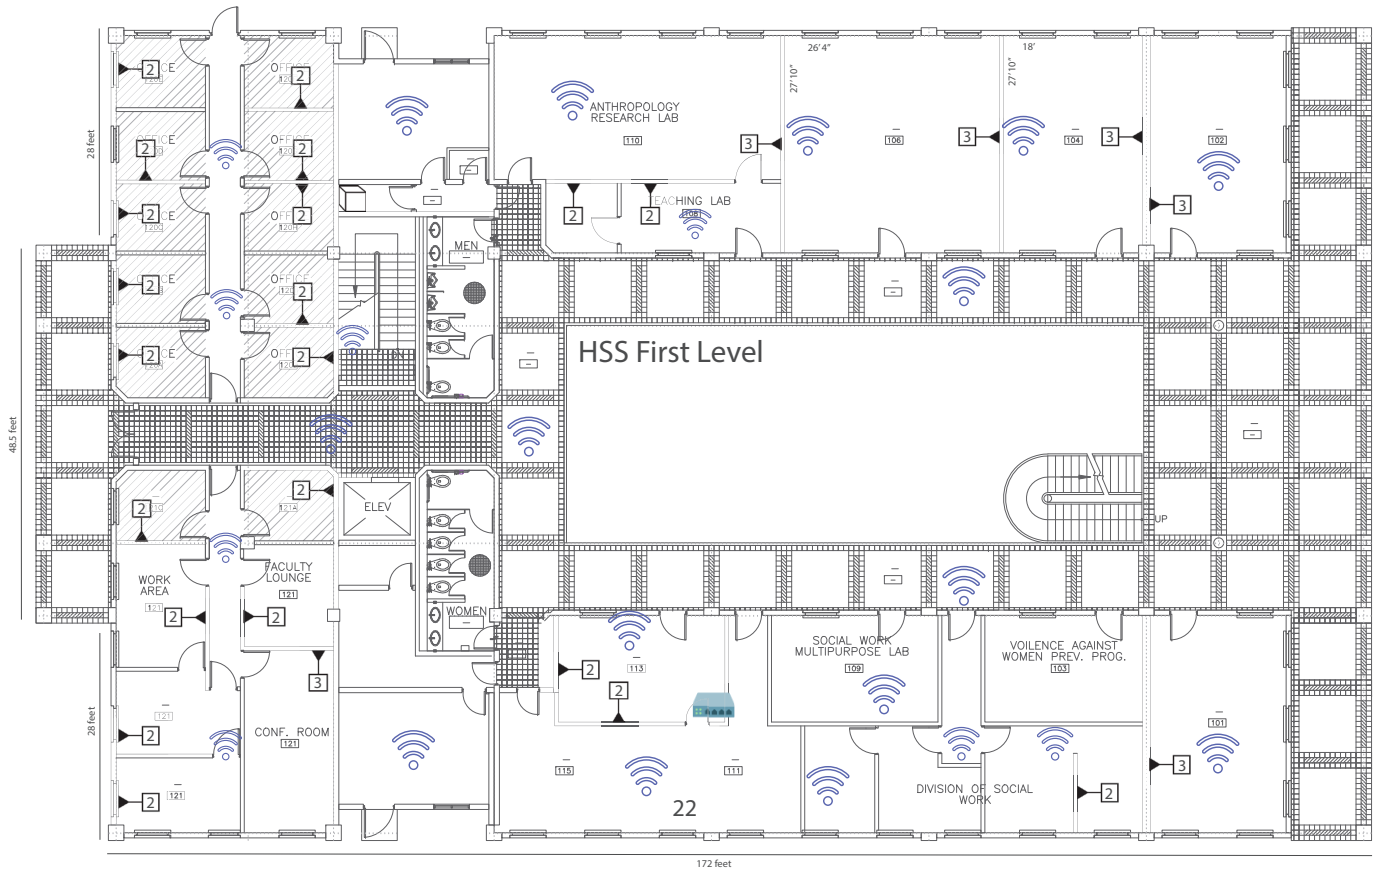

FIRST LEVEL 1
SCALE 1/8"=1'-0" 4A



COLLEGE OF LIBERAL
ARTS & SOCIAL
SCIENCES
HUMANITIES &
SOCIAL SCIENCES

COMMUNICATION PLAN


ITS SERVICES

SHEET NUMBER

THE CONTRACTOR SHALL BE RESPONSIBLE
FOR COORDINATING THE WORK AMONG
THE VARIOUS TRADES AS NECESSARY TO
AVOID CONFLICTS AND TO INSURE THE
INSTALLATION OF ALL WORK WITHIN THE

4A

5 OF 7

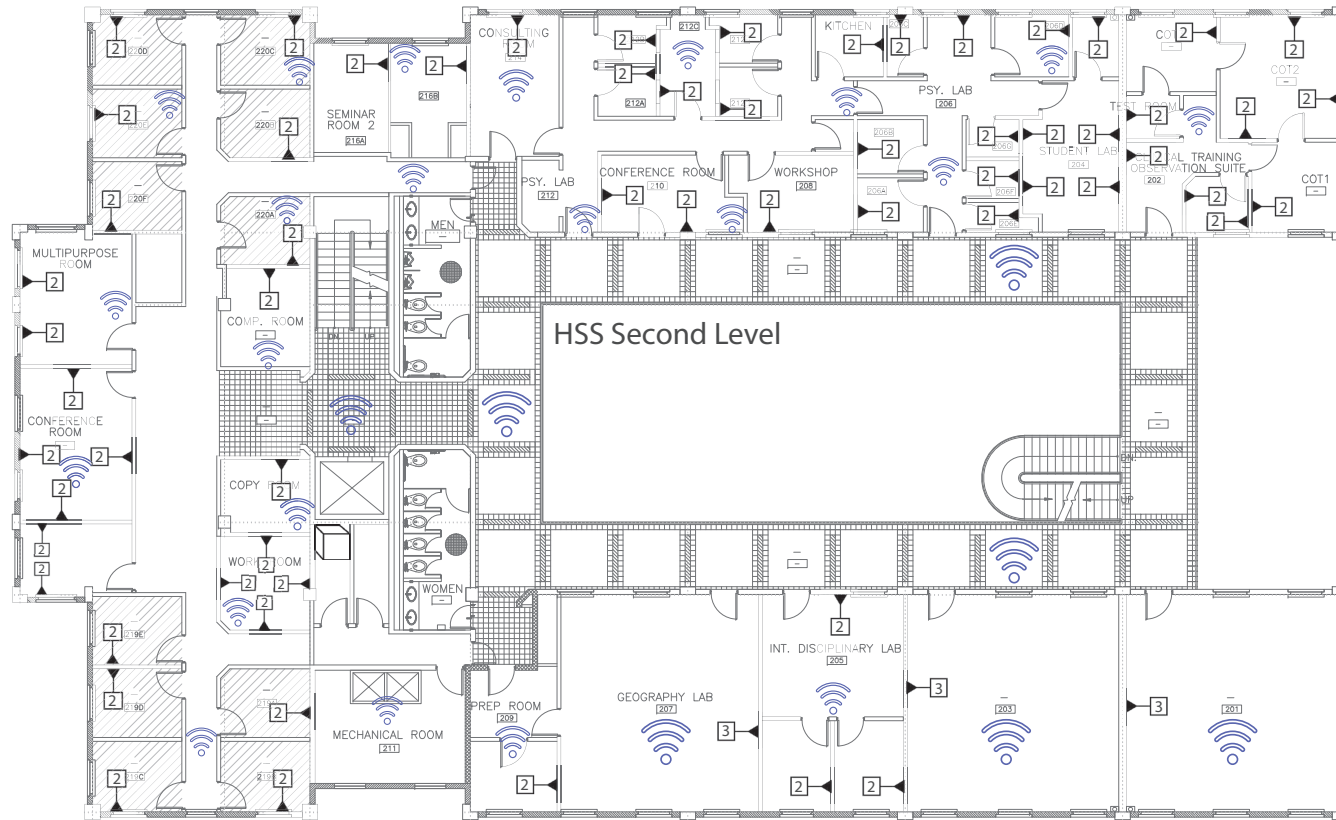


SECOND LEVEL 1
SCALE 1/8"=1'-0" 4B



THE CONTRACTOR SHALL BE RESPONSIBLE FOR COORDINATING THE WORK AMONG THE VARIOUS TRADES AS NECESSARY TO AVOID CONFLICTS AND TO INSURE THE INSTALLATION OF ALL WORK WITHIN THE AVAILABLE SPACE.

COLLEGE OF LIBERAL ARTS & SOCIAL SCIENCES HUMANITIES & SOCIAL SCIENCES
COMMUNICATION PLAN
ITS SERVICES
SHEET NUMBER
4B
6 OF 7

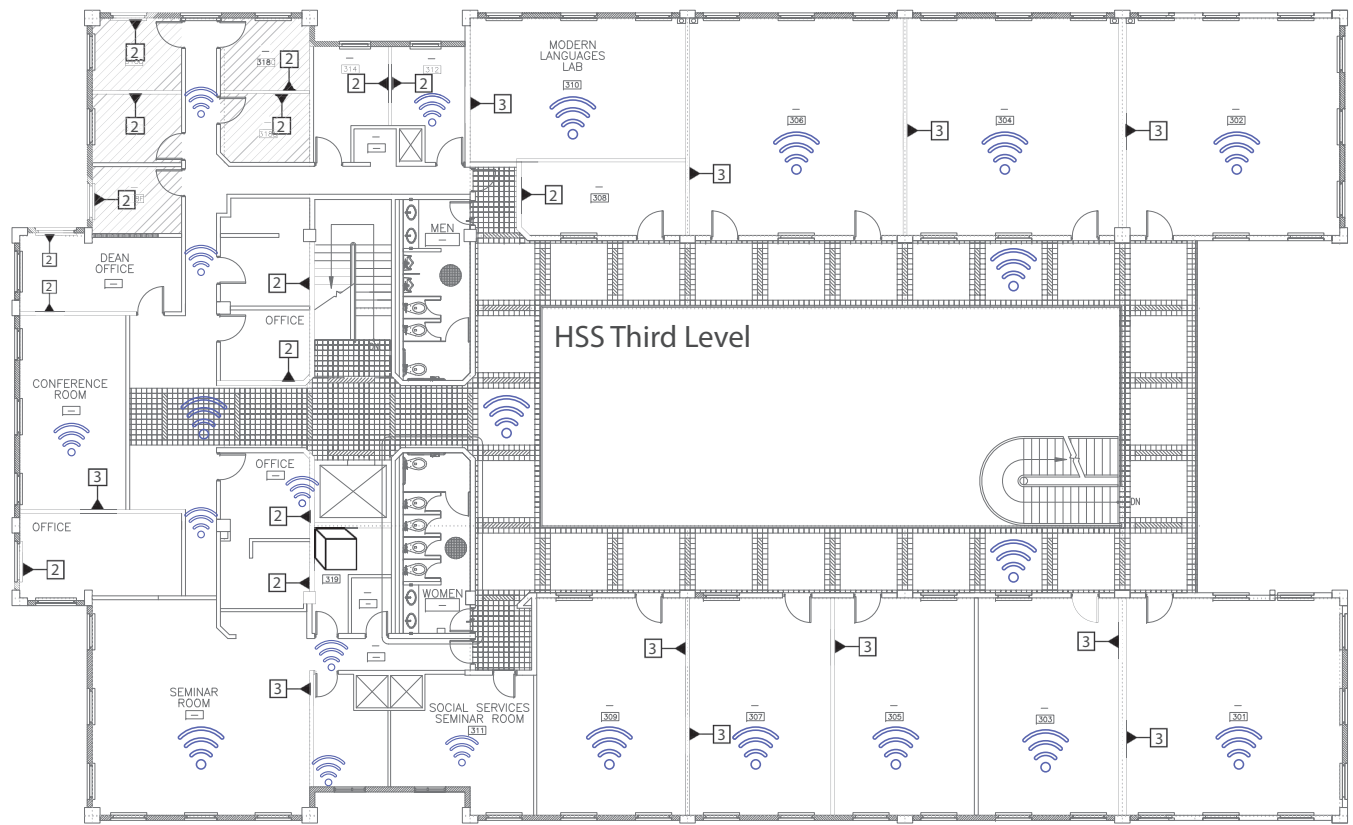

THIRD LEVEL 1
SCALE 1/8"=1'-0" 4C



THE CONTRACTOR SHALL BE RESPONSIBLE FOR COORDINATING THE WORK AMONG THE VARIOUS TRADES AS NECESSARY TO AVOID CONFLICTS AND TO INSURE THE INSTALLATION OF ALL WORK WITHIN THE AVAILABLE SPACE.

COLLEGE OF LIBERAL ARTS & SOCIAL SCIENCES HUMANITIES & SOCIAL SCIENCES
COMMUNICATION PLAN
ITS SERVICES
SHEET NUMBER
4C
7 OF 7