



**AMENDMENT 4**

**Invitation for Bid (IFB)  
UOG IFB No. B23-05**

Date Issued: May 18, 2023

**“HYFLEX CABLING”**

This is to notify all prospective offerors of the following amendment set forth below:

- 1.1 Site visit 2 meeting minutes as set forth in the attached.**
- 1.2 Question & Answer Sheet 2 as set forth in the attached.**

All other terms and conditions remain the same.

A handwritten signature in black ink, appearing to read 'Abigail R.P. Martin'.

Abigail R.P. Martin  
Comptroller

---

Please acknowledge receipt and return by email to [uog.bids@triton.uog.edu](mailto:uog.bids@triton.uog.edu):

Name of company: \_\_\_\_\_

---

Print Name/Signature/date

**UOG IFB B23-05**  
**Hyflex Cabling**  
**Site Visit #2**  
**May 10, 2023, at 9:00 AM**

**UOG Representatives:**

Jose Santiago – Junior Network Engineer  
Kaimana K. Terlaje – Buyer II

**Attendees:**

Peter Duenas – PDS  
Mike Santos – PDS  
Roland Pangelinan – PDS  
Pranav Kothari - CalPac  
Jonathan Rivera - CalPac

The location of the second site visit began at computer lab 107A. Attendees were asked to sign in.

It was explained that the meeting will be recorded then the site visit for B23-05 was called to order by Kaimana Terlaje at 9:11 a.m. Kaimana introduces himself as the Procurement Office representative and went over the agenda (attachment 1).

Introductions were then made, stating name and company, starting with the UOG OIT representative then the attendees. The conference was turned over to Jose Santiago to answer any questions and comments before proceeding to the site visit.

**Sites visited:**

1. College of Liberal Arts and Social Sciences (CLASS) Humanities and Social Sciences (HSS)
  - a. HSS 113, Storage Room
  - b. HSS 211: Mechanical Room
  - c. HSS 213: Electrical Room
  - d. HSS 117: Electrical Room
  - e. HSS 121: Offices
  - f. HSS 120: Faculty Offices
  - g. HSS 220: Faculty Offices
  - h. HSS 210: Conference Room
  - i. HSS 201: Classroom
  - j. HSS 204: Student Lab
  - k. HSS 319: Electrical Room
2. Tan Lam Pek Kim English and Communication (EC) Building
  - a. EC – 1<sup>st</sup> Floor – Electrical Room
  - b. EC117: Faculty Offices
  - c. EC 214: Electrical Room

T: +1 671.735.2925 F: +1 671.735.3010 W: [www.uog.edu](http://www.uog.edu) E: [uog.bids@triton.uog.edu](mailto:uog.bids@triton.uog.edu)

Mailing Address: 303 University Drive UOG Station Mangilao, Guam 96913

*The University of Guam is a U.S. Land Grant Institution accredited by the Western Association of Schools and Colleges Senior College and University Commission and is an equal opportunity provider and employer.*

Kaimana then reiterated that all official questions and answers must be communicated to the procurement office. Ronald mentioned a digital copy of the blueprint will be provided to the vendors. The meeting was officially adjourned by Kaimana Terlaje at 11:48 a.m.

2 Attachments:

1. Agenda, May 10, 2023
2. Sign-in Sheet, May 10, 2023



**ADMINISTRATON & FINANCE**  
*Consolidate Procurement Office*

**UOG IFB B23-05  
HYFLEX CABLING  
Site Visit  
May 10, 2023, at 9:00 AM**

1. Housekeeping
  - a. The meeting will be recorded for documentation purposes.
  - b. Mandatory: vendors, please sign-in.
  - c. Introductions
    - i. UOG
    - ii. Vendors
  - d. Responsible Project Officials
    - i. Office of Information Technology (OIT)
      1. Chief Information Officer (CIO): Vincent Dela Cruz
    - ii. Procurement Office
      1. Buyer II: Kaimana Terlaje
2. Project Announcements
  - a. Last day for questions/clarifications: Monday, May 15, 2023, at 2:00 p.m.
  - b. IFB Closing Date: Thursday, May 25, 2023, on or by 2:00 p.m.
    - i. An email will be sent out on the closing date that includes the link to submit the electronic copy and the Zoom link.
    - ii. Hard copy due before closing date.
  - c. UOG will only respond to written Request for Information/Clarifications (RFI/C): address RFI/Cs to UOG bids email at [uog.bids@triton.uog.edu](mailto:uog.bids@triton.uog.edu).
3. OIT Remarks
4. Site Visit
5. Adjournment

T: +1 671.735.2925 F: +1 671.735.3010 W: [www.uog.edu](http://www.uog.edu) E: [uog.bids@triton.uog.edu](mailto:uog.bids@triton.uog.edu)

Mailing Address: 303 University Drive UOG Station Mangilao, Guam 96913

*The University of Guam is a U.S. Land Grant Institution accredited by the Western Association of Schools and Colleges Senior College and University Commission and is an equal opportunity provider and employer.*



SITE VISIT

ADMINISTRATION & FINANCE  
Consolidated Procurement Office

"UOG BID B23-05: HYFLEX CABLING"

DATE: May 10, 2023

#	COMPANY NAME	FULL NAME	EMAIL ADDRESS (PRINT NEATLY)	TIME	PHONE NUMBER/ FAX NUMBER
1	PDS	Peter Duenas	peter@pds.guam.com	9:01	300-0260
2	PDS	Mike Santos	m.santos@pds.guam.com	9:02	300-0208
3	PDS	Roland Santiago	Roland.P@pds.guam.com		788-4024
4	VOGUIT	Jose Santiago	jsantiago@triton.voguet.com	9:06	909-7705-
5	Colrae	Pranav Kantani	prpranav@colrae.guam.com	9:10	482-5905
6	CHPKE	JOHNATHAN RIVERA	johnath@colrae.guam.com	9:15	888-9283
7					
8					
9					
10					

**QUESTION & ANSWER SHEET NO. 2**

**May 18, 2023**

*In response to the written "Questions" and/or 'Request for Clarifications' UOG received as of 05/10/2023 @ 4:02 p.m. from vendor: California Pacific Technical Services, LLC (CalPac)*

**Question 1:** What is the required Circuit Breaker amperage for the power supply of the new IDF system as per location of the electrical panel?

**Answer:** UOG Confirms: 20 Amp Breakers

**Question 2:** Switches, any particular brand, port, and other technical requirement UOG preferred as discussed earlier?

**Answer:** UOG confirms: This bid does not request vendors to provide network equipment for this project.

**Question 3:** As indicated on RFP page 43 under the first items of the NOTES:

"Contractor's on-site personnel must be trained and certified in the installation of Category 6 / 6A and equivalent cabling systems at the level required to provide the cabling system manufacturer extended performance warranty with a minimum of a 20-year term."

Can you elaborate on this item?

**Answer:** UOG confirms: Cable manufacturers will only provide warranty on the cables when installed with the manufacturer minimum certified installer requirements. A minimum of 5 years is acceptable for the cable warranty.

UOG wants to ensure that vendors are following the warranty requirements to ensure that the cable is warranty is valid. Proof of warranty is to be provided upon request.

**Question 4:** Any particular brand preferred for the APs?

**Answer:** UOG confirms: This bid does not request vendors to provide network equipment for this project.

**Question 5:** For the patch cord, LC or SC?

**Answer:** UOG confirms: SC

**Question 6:** On the RFP page 43 of the Documentation item 10.2:

"The Contractor shall provide electronic Visio drawing of the network cabling diagram (Visio format)."

Please confirm if AutoCad format acceptable?

**Answer:** UOG confirms: We are specifically requesting for Visio format to be compatible with existing University software.

*In response to the written "Questions" and/or 'Request for Clarifications' UOG received as of 05/15/2023 @ 4:58 p.m. from vendor: Pacific Data Systems (PDS)*

**Question 1:** Thank you for the Communication Plans. Would UOG be able to provide Electrical Plans of both buildings, which should show the conduit paths?

**Answer:** UOG confirms: See attached EC and HSS Power plans.

**Question 2:** For the cable terminations in the drop ceilings for the APs, does UOG require termination of the cable to a keystone/faceplate/box or would it be terminated to an RJ-45 jack on the device?

**Answer:** UOG confirms: Keystone Jack in a keystone housing.

**Question 3:** For each of the cabinets that will be provided by the awardee, will UOG provide any required dedicated power circuit for the cabinet or is the Bidder responsible for providing this power source?  
a. If yes, what is the breaker size required for this circuit?


**Answer:** UOG confirms: We are requesting the vendor to coordinate the installation of the power source outlets needed for the cabinet. We are requesting to use 20 Amp breakers.







# HSS Power Plans

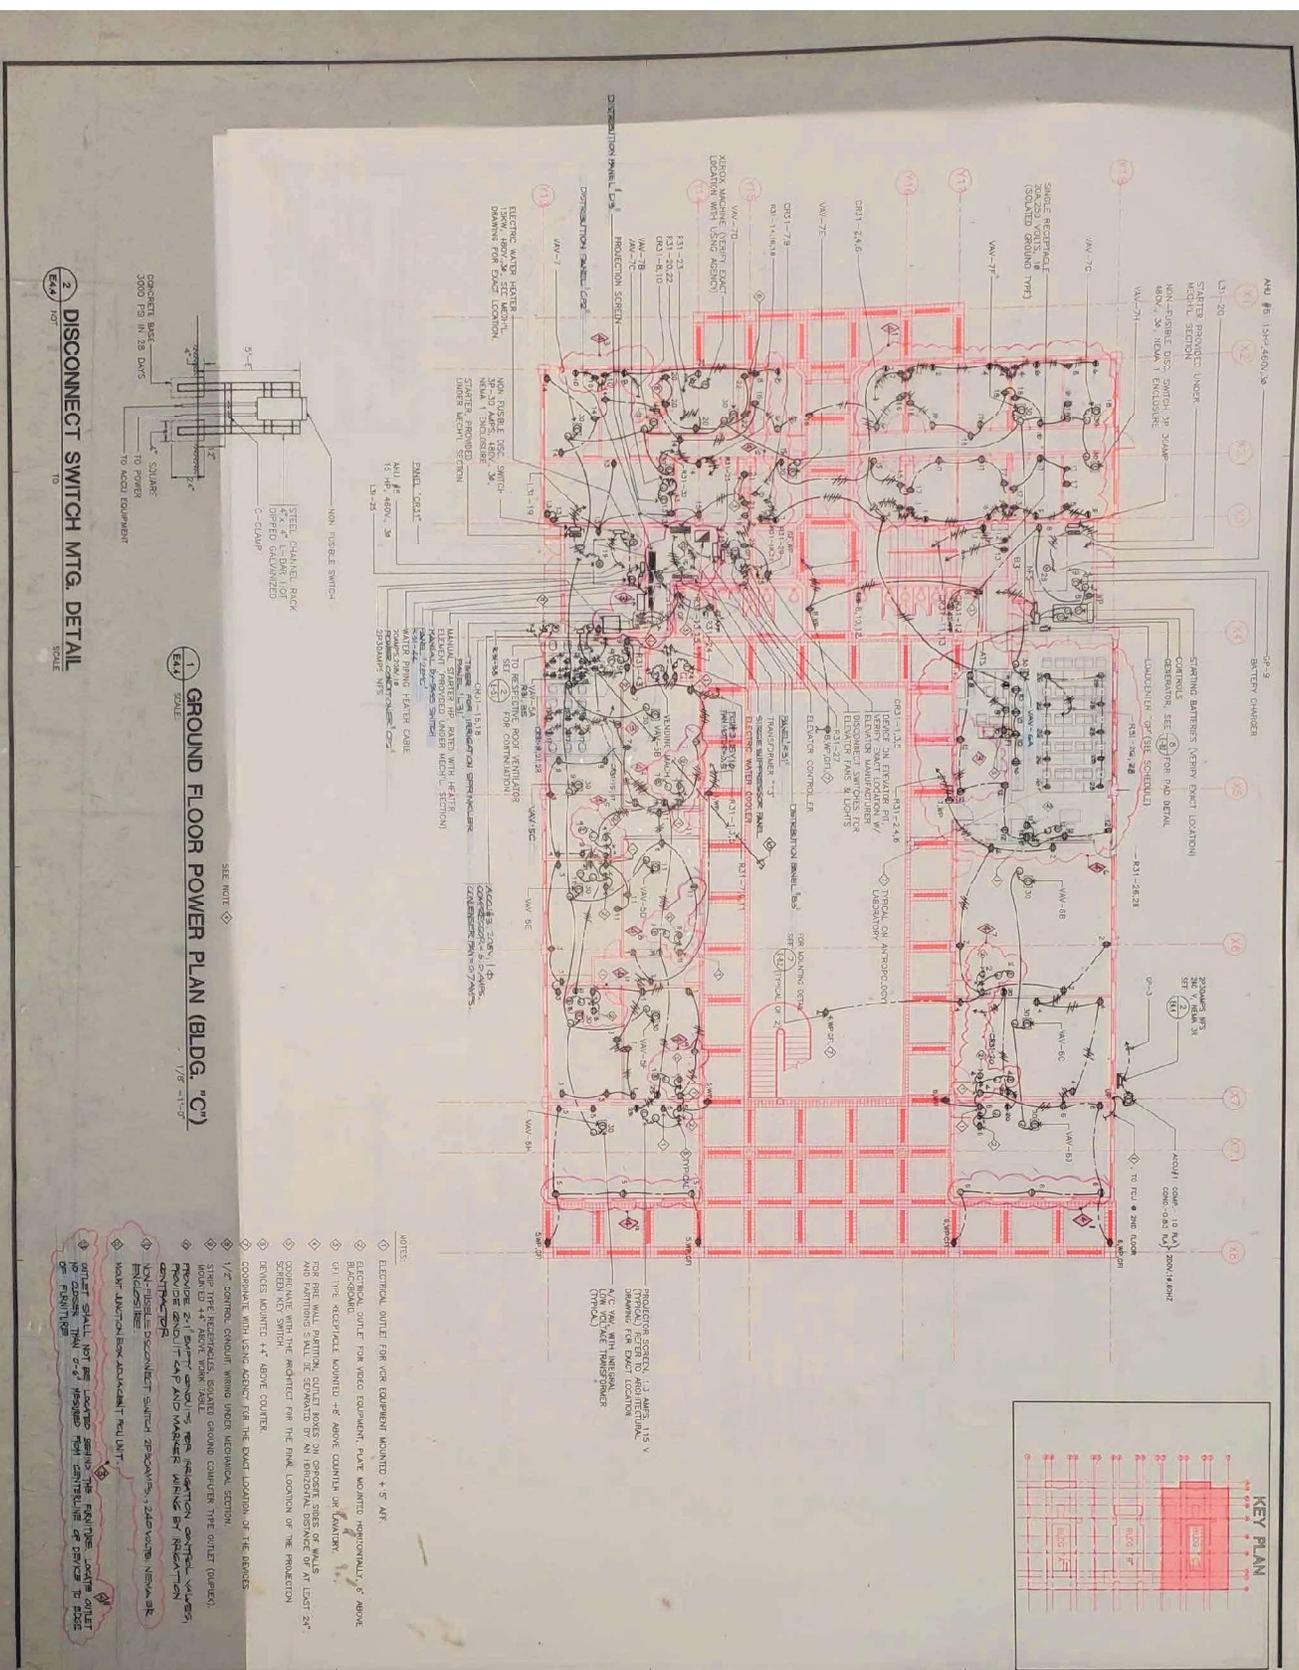

<p><b>MCL</b> MCL CONSULTING, LLC 1000 N. NIMITZ BLVD., SUITE 200 HONOLULU, HI 96817 TEL: (808) 551-1111 WWW.MCLCONSULTING.COM</p>	<p><b>UNIVERSITY OF GUAM</b> <b>COLLEGE OF ARTS AND SCIENCES</b> GUAM MANGROVE</p>	<p><b>DATE:</b> 08/14/2018 <b>PROJECT:</b> UNIVERSITY OF GUAM COLLEGE OF ARTS AND SCIENCES <b>CLIENT:</b> UNIVERSITY OF GUAM COLLEGE OF ARTS AND SCIENCES <b>DESIGNER:</b> MCL CONSULTING, LLC <b>SCALE:</b> 1/8" = 1'-0"</p>	<p><b>OWNER:</b> UNIVERSITY OF GUAM COLLEGE OF ARTS AND SCIENCES <b>ARCHITECT:</b> [Faint Name] <b>DATE:</b> 08/14/2018</p>











# HSS Power Plans

